

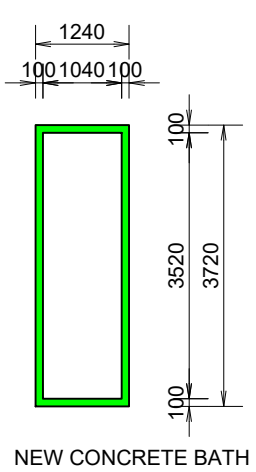



**GROUND FLOOR PLAN**  
Scale 1:100

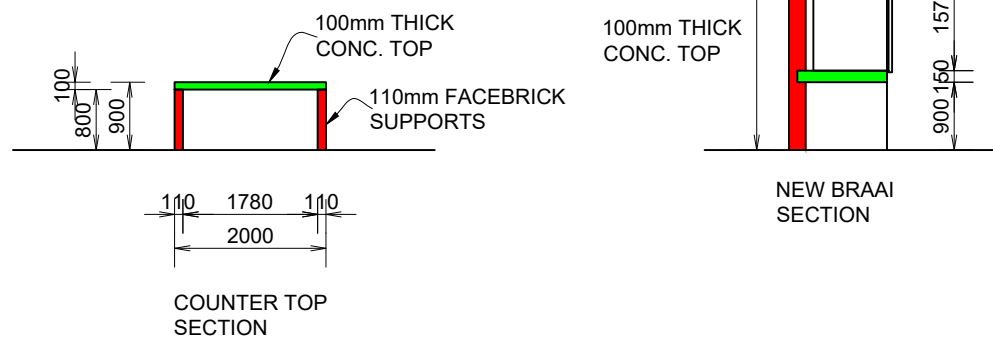

NEW CONCRETE BATH

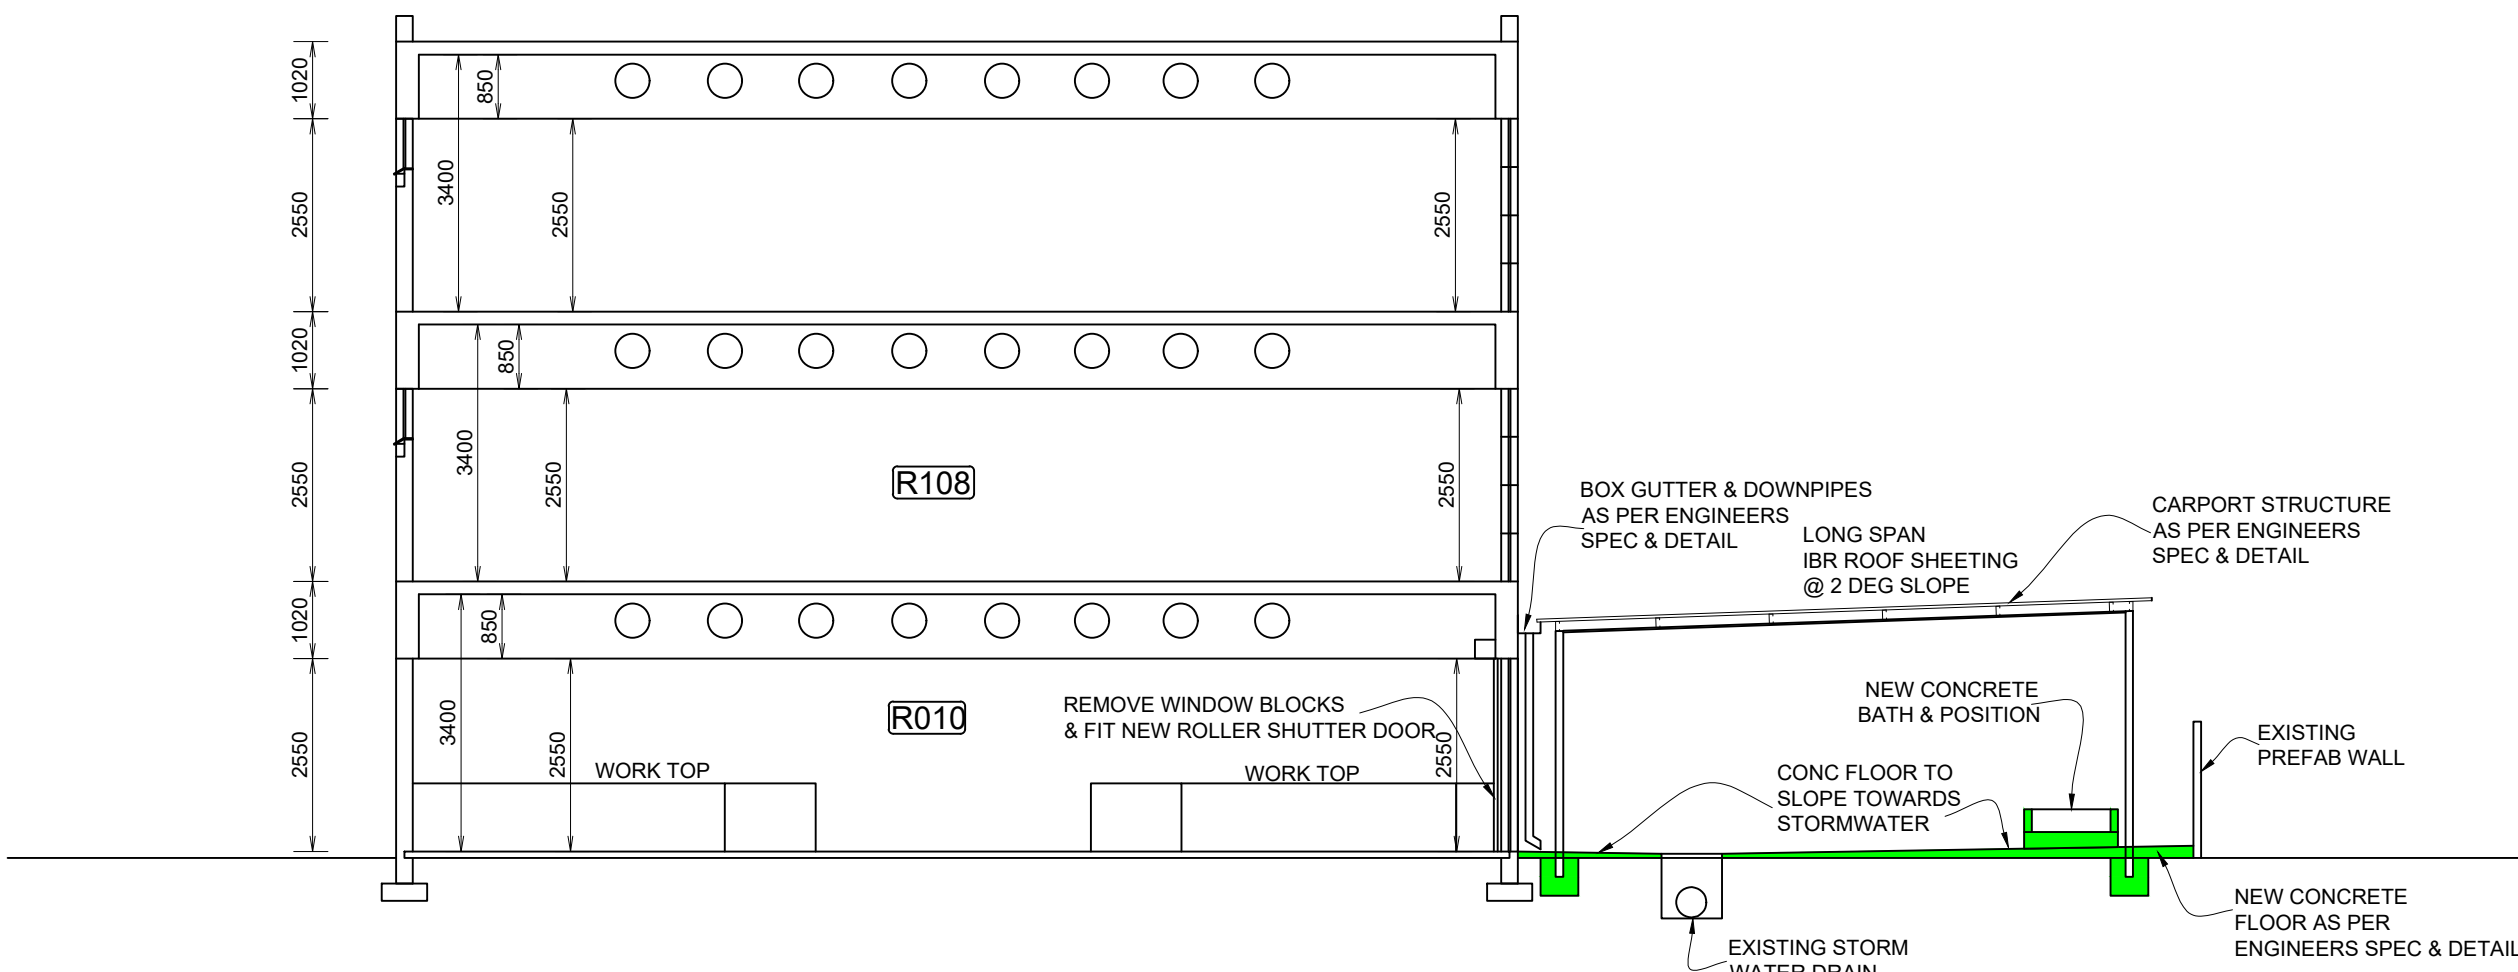


**SECTION A-A**  
Scale 1:100

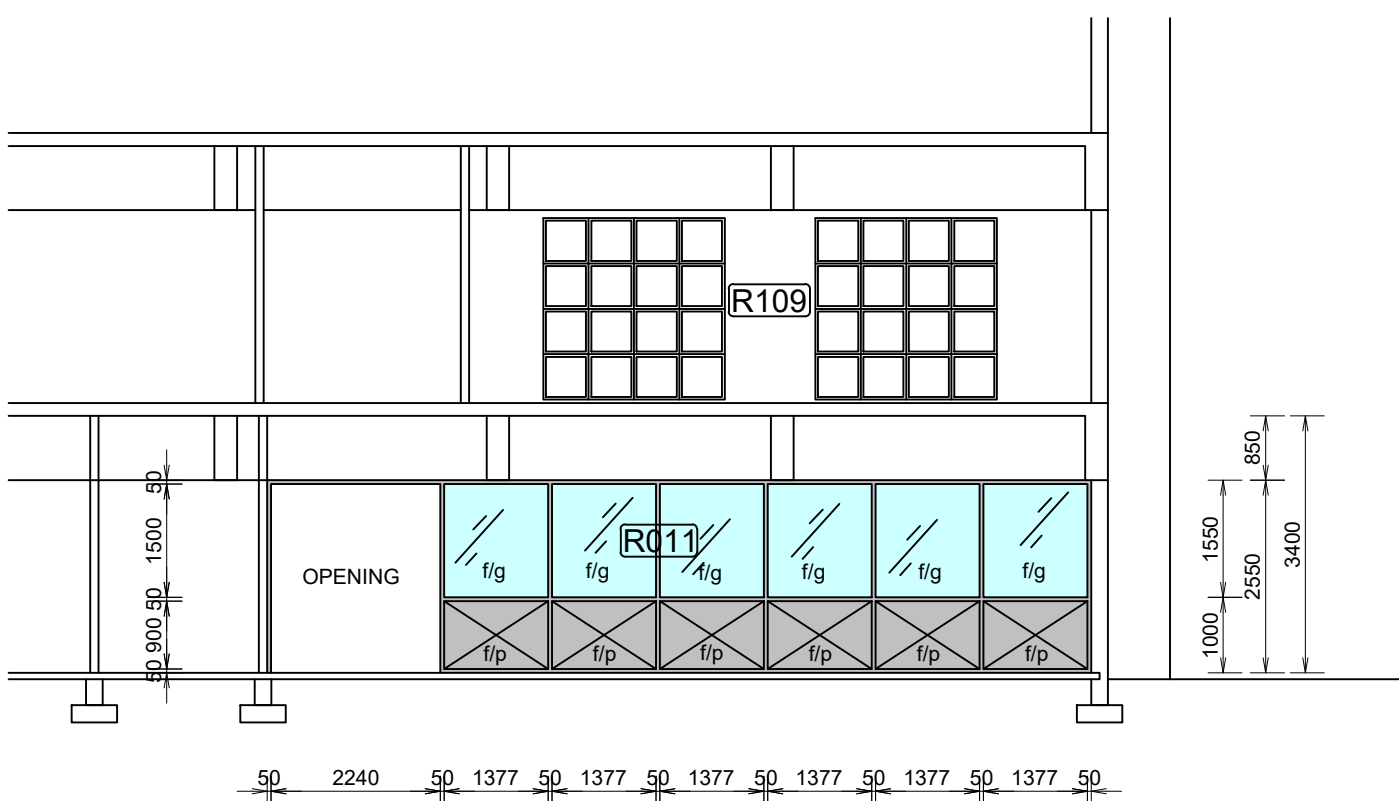

**SECTION THROUGH R011**  
Scale 1:100

**DOOR SCHEDULE:**  
Scale 1:100

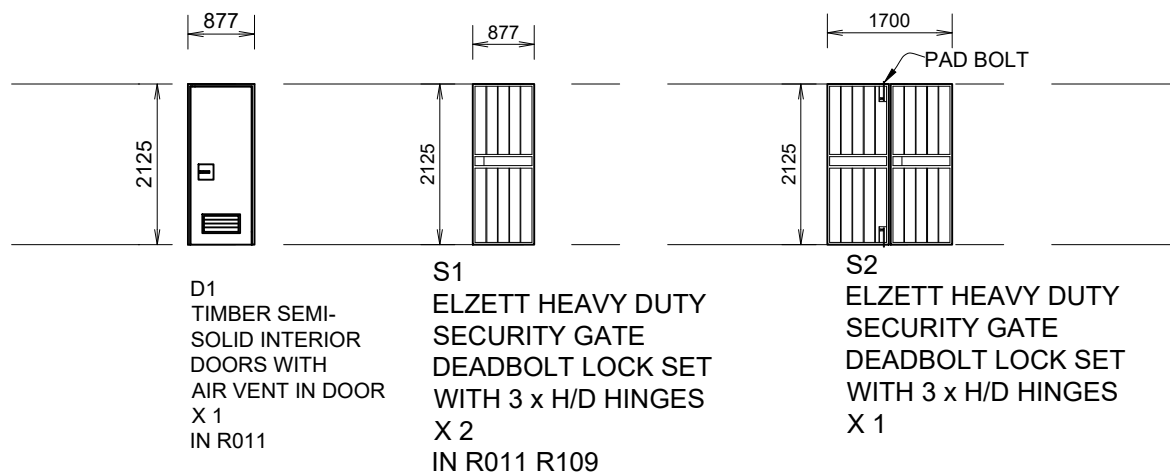

## GENERAL NOTES

1. ALL EXISTING SERVICES, WHETHER INDICATED OR NOT ON THE DRAWING ARE TO BE TREATED AS LIVE.
2. THE CONTRACTOR IS TO MAKE NECESSARY ALLOWANCES TO DEAL WITH THE SERVICES AFFECTED BY THE PROPOSED WORKS SO THAT THE NECESSARY ALTERATIONS CAN BE MADE TO THE DRAWINGS WITHOUT AFFECTING THE PROGRESS OF WORK.


### GENERAL:

1. ALL WORKMANSHIP TO BE IN ACCORDANCE WITH THE RELEVANT PROJECT SPECIFICATIONS AS INCLUDED IN THE CONTRACT DOCUMENT.
2. ALL LEVELS AND DIMENSIONS TO BE CHECKED PRIOR TO THE COMMENCEMENT OF ANY WORK, ANY DISCREPANCIES ARE TO BE QUERIED WITH THE ENGINEER.
3. ALL EXISTING SERVICES TO BE LOCATED AND IDENTIFIED BY THE CONTRACTOR.

### WATER:

1. ALL WATER PIPES TO BE SPIGOT AND SOCKET AND SHALL BE CLASSIFIED AS SHOWN.
2. THE DIMENSIONS OF THE ANCHOR BLOCKS FOR EACH PIPE SIZE TO BE PROVIDED BY THE ENGINEER AT THE TIME OF CONSTRUCTION.
3. CONCRETE GRADE TO BE 20/19 MPa AND CAST AGAINST A SOLID.

### IMPLEMENTING AGENT:

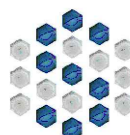

**SYDWALT**

SYDWALT (PTY) Ltd  
2 MORRIS STREET  
WOODMEAD EXT 1  
2191

TEL: 010 442 4795  
info@sydwalt.co.za

### VAAI UNIVERSITY OF TECHNOLOGY

### CLIENT:



VAAI UNIVERSITY OF  
TECHNOLOGY CAMPUS

TEL: 016 950 9577  
www.vut.ac.za

### PROJECT:

MULTI-DISCIPLINARY PROFESSIONAL CONSULTANT TEAM FOR  
RENOVATION OF TRANSPORT AND CONCRETE LABS AT  
R - BLOCK

### DRAWING DESCRIPTION:

### GROUND FLOOR PLAN LAYOUT

### CLIENT DRAWING DESCRIPTION:

PROJECT NO:		
SYDP2401 VUT		
DATE:	DRAWING NO:	REV:
04/2024	SYDP2401-VUT-001-R REV 0	01

### CHECKED BY CONSULTANT

NAME: ..... Pr. Eng. No. ....  
SIGNATURE ..... DATE .....

DESIGNED BY:	G.P	DATE:	04/2024
DRAWN BY:	G.P	DATE:	04/2024

CHECKED BY:	G.P	SCALE:
DATE:	04/2024	AS SHOWN

### DISCIPLINE: CIVIL ENGINEERING

- R=REPORT
- D=DRAFT
- T=TENDER
- P=PRELIMINARY
- C=CONSTRUCTION
- A=AS BUILT

### SIGNATURE BY CLIENT DEPARTMENT:

NAME: .....  
SIGNATURE ..... DATE .....

### REVISIONS:

DATE	DESCRIPTION	REV:
04/2024	ISSUED FOR COMMENTS	R

### PROJECT NO:

SYDP2401-VUT-001-R REV 0

### SHEET SIZE

A1